




TOP VIEW

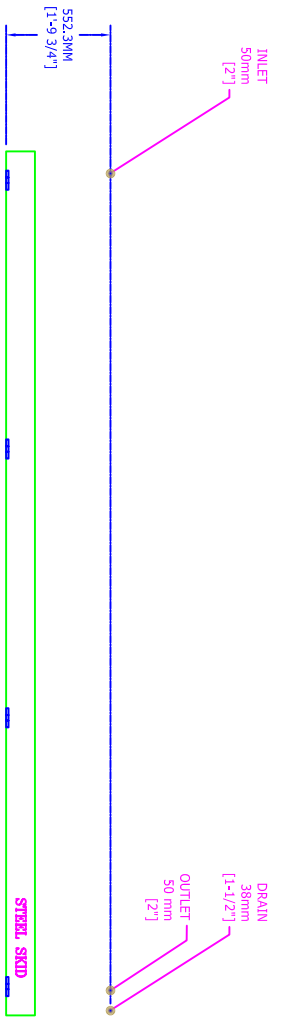

FRONT VIEW

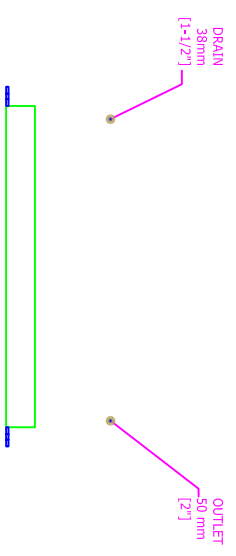

RIGHT END VIEW

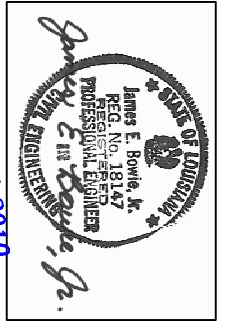

July 28, 2010



REV	DATE	APPROVED BY:	DESCRIPTION
A	7/29/2010	THWEI	ISSUE FOR APPROVAL
ΔA	8/7/2010		ADD TWO ANCHOR BOLTS, CHANGES TO TITLE BOX

REV	DATE	APPROVED BY:	DESCRIPTION
5			
4			

<p>PROJECT NAME: SURVEILLANCE RADAR PROGRAM BUILDING/STRUCTURE: WATER TREATMENT BUILDING DRAWING TITLE: OUTLINE DIMENSION DRAWING</p>		<p>DESIGNED BY: JBOWIE CHECKED BY: R.RICHARDSON SCALE: 1:400(A) 1:200(A1) DISCIPLINE: N SHEET TYPE: 1 SEQUENCE: XX SHEET NO.: 1 CONSTRUCTION OVER NO.: W1-N-2104</p>
<p>DATE: 7/29/2010</p>		<p>DRAWN BY: JMCWORTHER APPROVED BY: THWEI</p>

RSEA ENGINEERING CORPORATION
1011 PROJECT

GRAPHIC SCALES:
IF THIS DRAWING IS SCALED, THE GRAPHIC SCALE MUST BE USED.



CTCI007