


SKID WELDING MAP

WELD #	MATERIAL	JOINT TYPE	PROCESS	WPS #	WELDER
1	A-36	1	FCAW	203	Khoa Boch
2	A-36	2,3	FCAW	203	Ronie Luong
3	A-36	2,3	FCAW	203	Khoa Boch
4	A-36	4	FCAW	203	Ronie Luong
5	A-36	5	FCAW	203	Khoa Boch

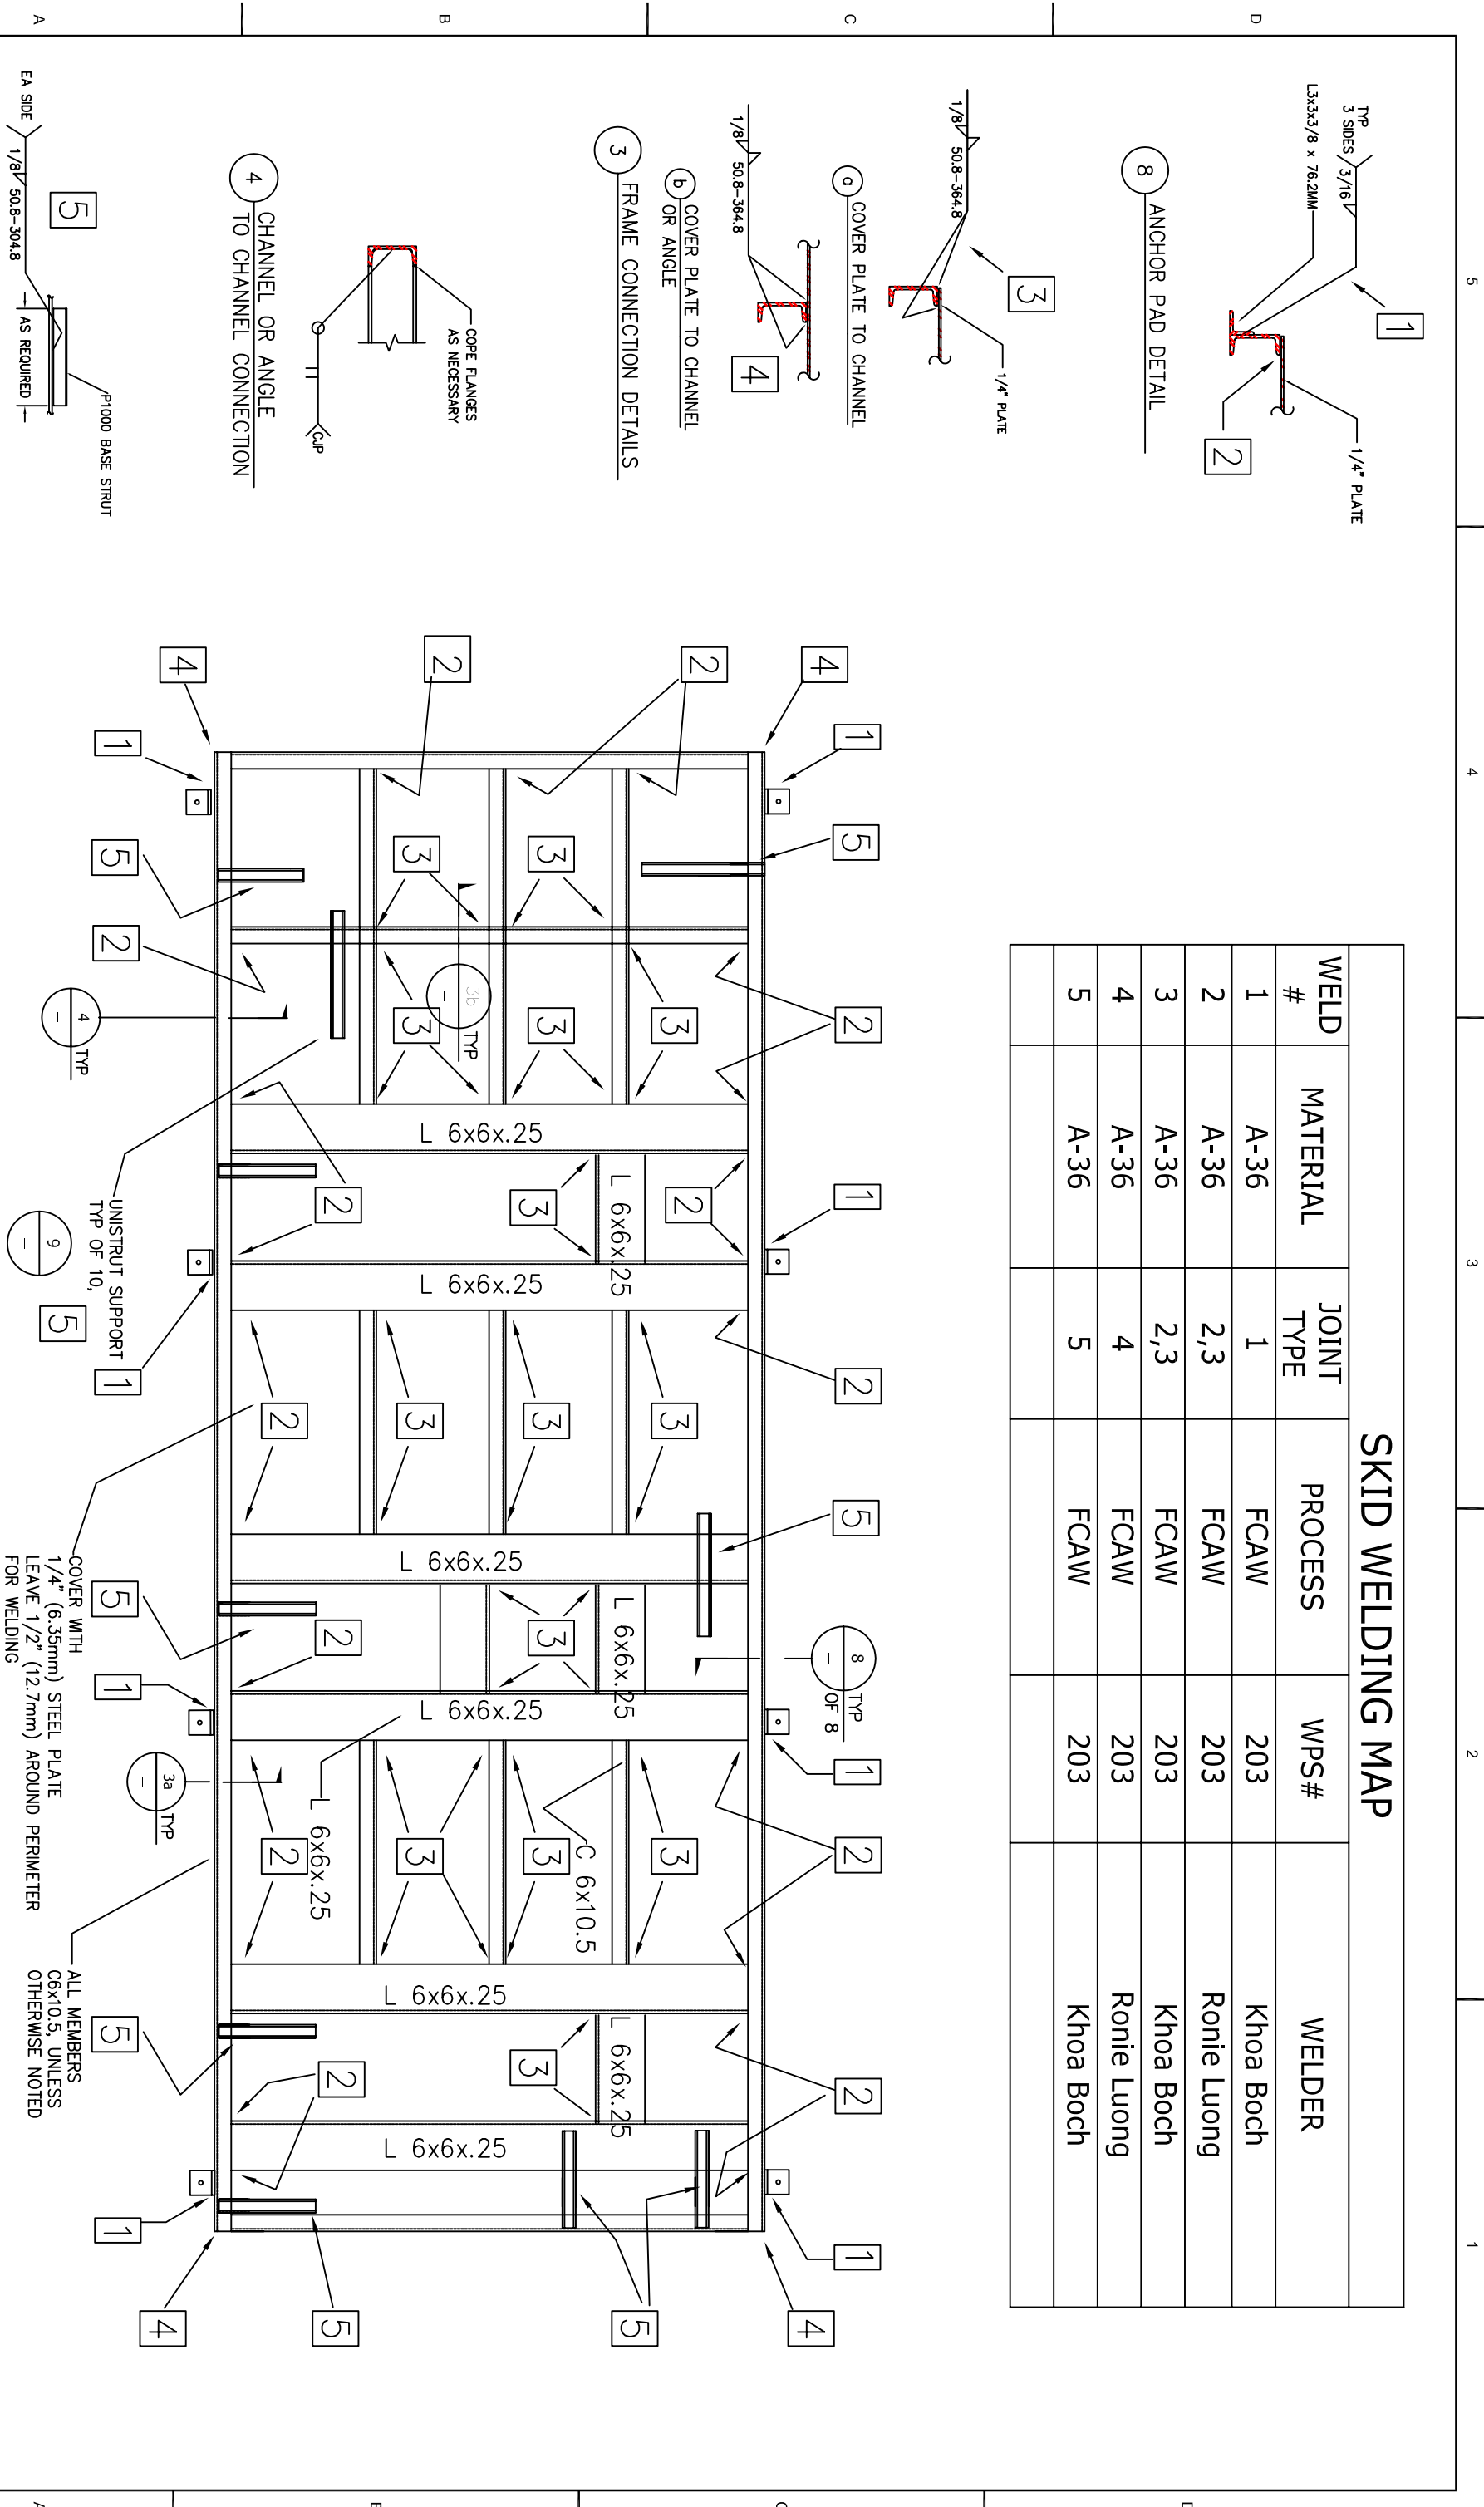

REV	DATE	APPROVED BY:	DESCRIPTION	REV	DATE	APPROVED BY:	DESCRIPTION
1	09/24/2010		ISSUE FOR APPROVAL				
2	09/20/2010		INCLUDE WELDER'S NAMES				

RSEA ENGINEERING CORPORATION

PROJECT 1011

NOT TO SCALE

SKID WELD MAP

SURVEILLANCE RADAR PROGRAM

WATER TREATMENT BUILDING

DESIGNED BY: JBOVIE

CHECKED BY: RANCHARSON

SCALE: NOT TO SCALE

DATE: 09/20/2010

DRAWING SHEET NO: XX

CONSTRUCTION DATE: WKL

CTCI011-1

WTF-N-2161

