


TOP VIEW

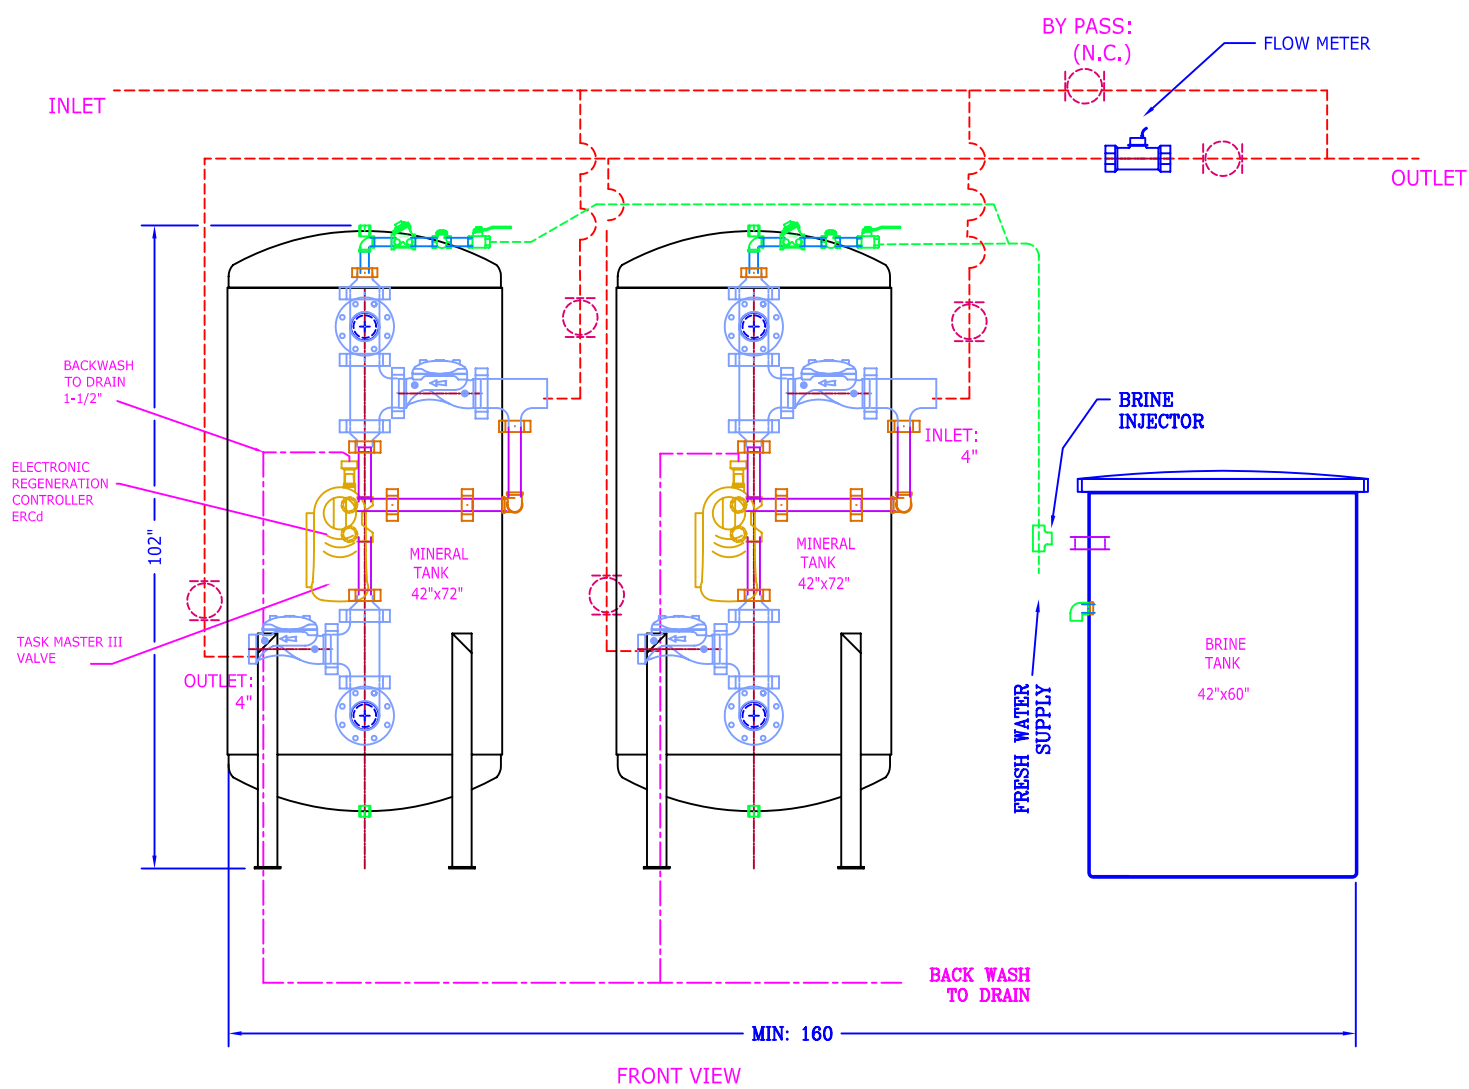

FRONT VIEW

- NOTES:
- 1) PIPING SHOWN IN DASHED LINES - SUPPLIED BY CUSTOMER
  - 2) ALLOW 1 FOOT ABOVE TANKS FOR LOADING
  - 3) FLOW METER REQUIRES (15) PIPE DIAMETER LENGTHS BEFORE METER & (10) AFTER FOR PROPER OPERATION
  - 4) FLOW METER SHOULD BE MOUNTED HORIZONTALLY

SHIPPING WT.	6829 Lbs.
OPERATING WT.	Lbs.

BY: No.	REVISION	DATE	CKD
0	PRELIMINARY	10/24/2007	
1	UPDATED	06/08/2010	
2	UPDATED, ADD TOP VIEW	03/17/2011	

102 Charbonnet Rd., Duson, Louisiana, U.S.A. 70529



924902-11 MF-900S-4-TA SOFTENER TYPICAL PIPING ARRANGEMENT		
SCALE @ 24"x36"	DRAWING NUMBER	SHEET
N.T.S.	WKMF-900-S4-TA	01 / 0 1
www.waterking.com		

J:\Drawings\catalog\WKMF-900-S4-TA.dwg, 3/17/2011 3:07:16 PM, RaymondRichardson, Adobe PDF, Letter, 1:25,6083, Water King Inc.