


TOP VIEW

INLET

MANUAL BY-PASS (NC)

OUTLET

FLOW METER

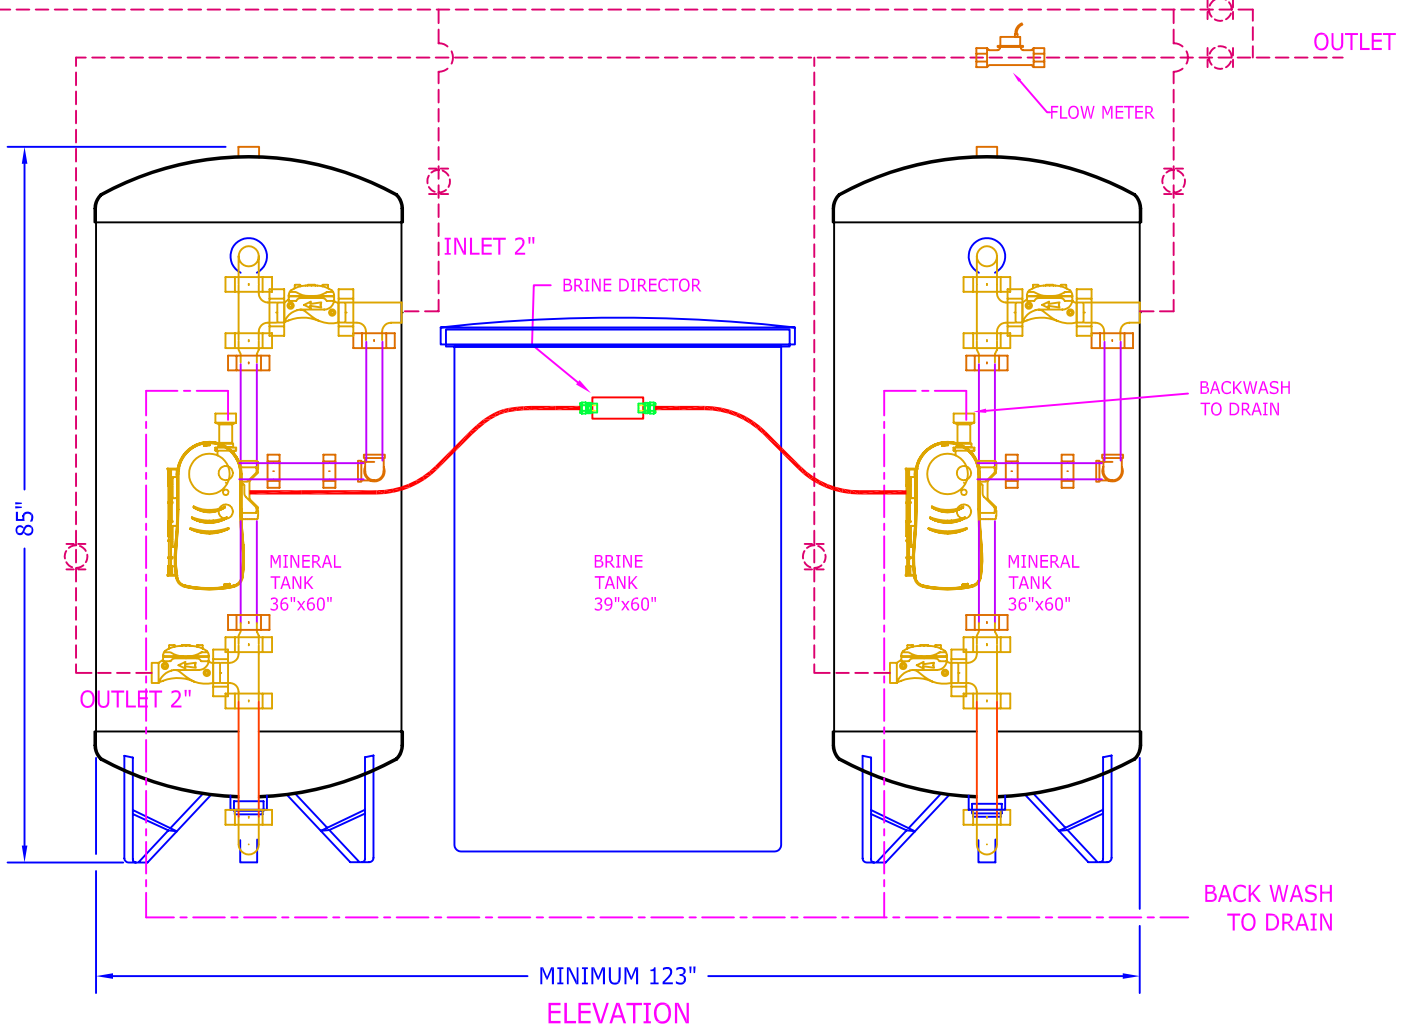

MINIMUM 123"  
ELEVATION

BACKWASH TO DRAIN

BACK WASH TO DRAIN

MINERAL TANK 36"x60"

BRINE TANK 39"x60"

MINERAL TANK 36"x60"

- NOTES:
- 1) PIPING SHOWN IN DASHED LINES TO BE SUPPLIED BY CUSTOMER.
  - 2) ALLOW 1 FOOT ABOVE TANKS FOR LOADING.
  - 3) FLOW METER REQUIRES (15) PIPE DIAMETER LENGTHS BEFORE METER & (10) AFTER FOR PROPER OPERATION.
  - 4) FLOW METER SHOULD BE MOUNTED HORIZONTALLY.

|                  |           |
|------------------|-----------|
| SHIPPING WEIGHT  | 4689 Lbs. |
| OPERATING WEIGHT |           |

| BY: | No. | REVISION               | DATE       | CK'D |
|-----|-----|------------------------|------------|------|
| RLR | 0   | SUBMITTAL FOR APPROVAL | 04/11/2011 | JEB  |
|     |     |                        |            |      |
|     |     |                        |            |      |
|     |     |                        |            |      |

**Water King**

921602-11  
MF-600S-2-TA SOFTENER  
GENERAL ARRANGEMENT

|        |                |         |
|--------|----------------|---------|
| SCALE  | DRAWING NUMBER | SHEET   |
| N.T.S. | MF-600S-2-TA   | 01 / 01 |

102 Charbonnet Rd., Duson, Louisiana, 70529, U.S.A.

Telephone: (337) 988-2360 \* Fax: (337) 981-7922

www.waterking.com