


FOR TWIN PARALLEL
MF 2" SUPER FLOW SOFTENERS

- 1) ADD "-12" TO THE PART NUMBER
- 2) ADD PW 200 FLOW METER
(PART # 707143-8)
- 3) USE ERCd CONTROLLER
RATHER THAN SECONDARY
- 4) NOTE INSTALLATION PIPING
BY OTHERS

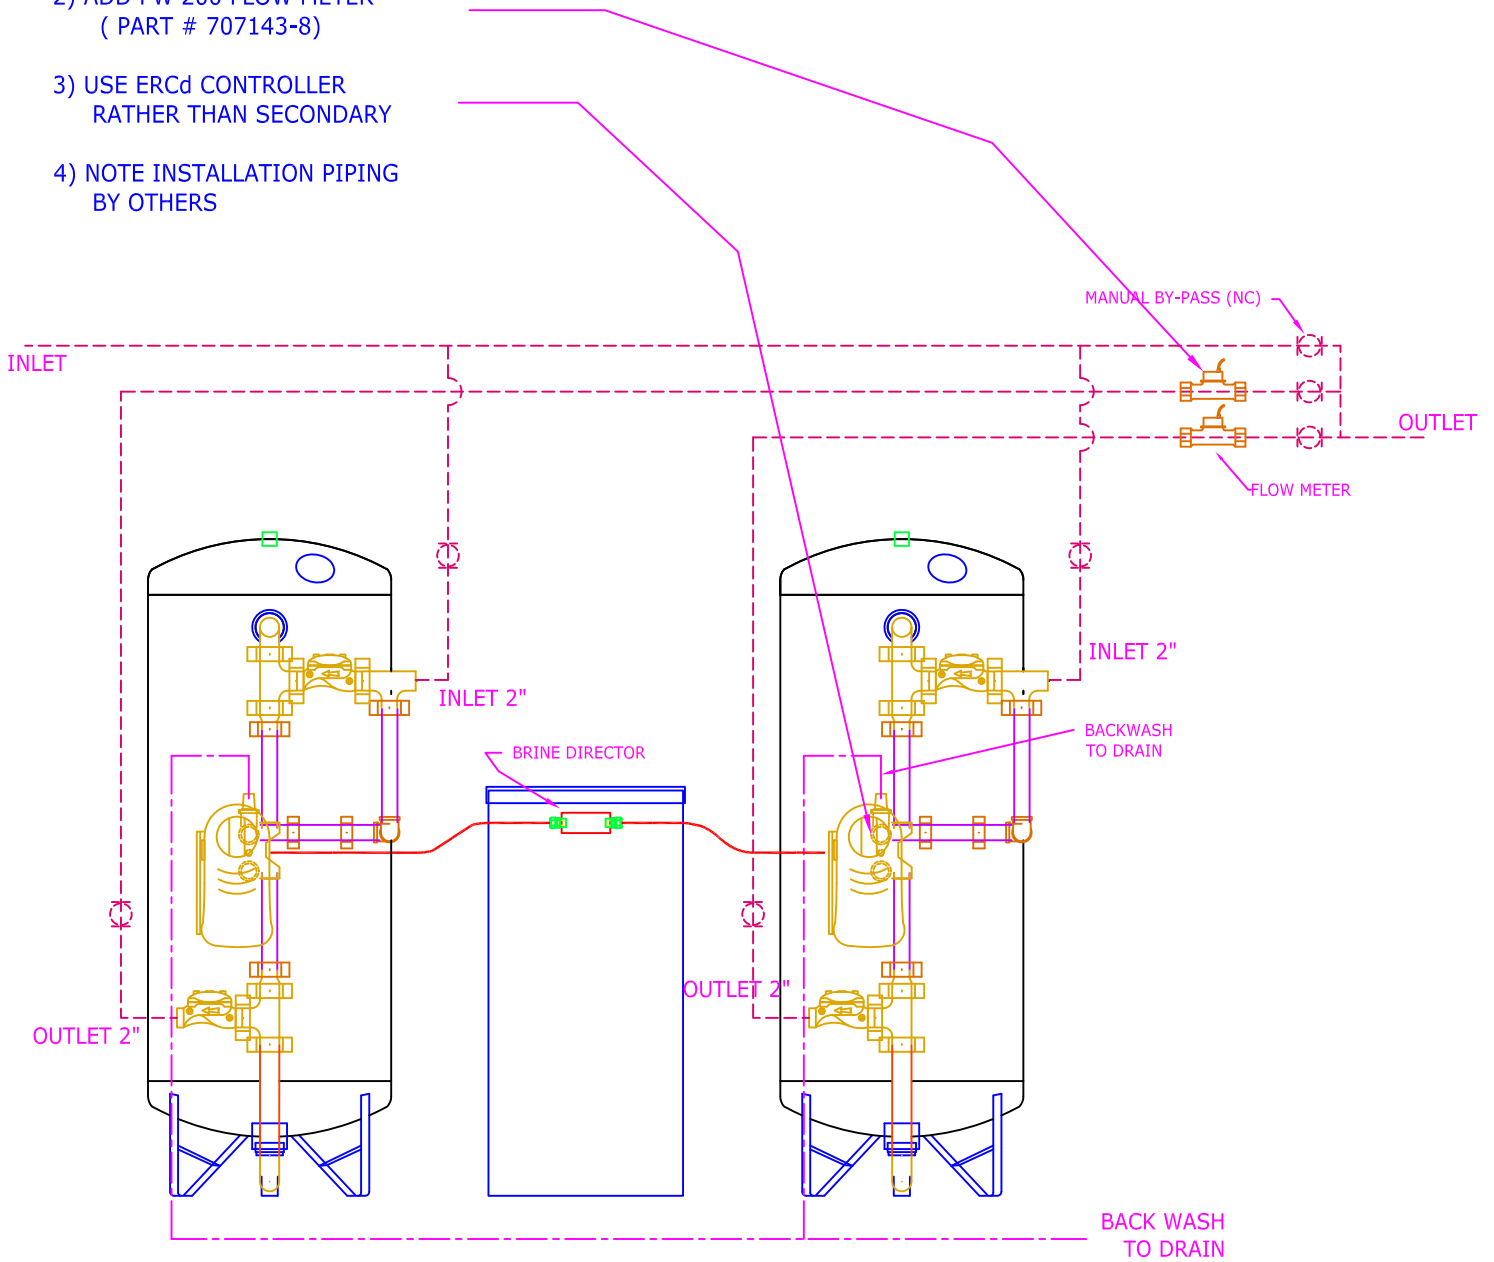

ELEVATION

- NOTES:
- 1) PIPING SHOWN IN DASHED LINES TO BE SUPPLIED BY CUSTOMER.
 - 2) ALLOW 1 FOOT ABOVE TANKS FOR LOADING.
 - 3) FLOW METER REQUIRES (15) PIPE DIAMETER LENGTHS BEFORE METER & (10) AFTER FOR PROPER OPERATION.
 - 4) FLOW METER SHOULD BE MOUNTED HORIZONTALLY.

BY:	No.	REVISION	DATE	CK'D
RLR	0	SUBMITTAL FOR APPROVAL	05/16/2014	JEB

102 Charbonnet Rd., Duson, Louisiana, 70529, U.S.A.

Water King

Telephone: (337) 988-2360 * Fax: (337) 981-7922

921XX2-12 ADD MF-XXS-2-TP SOFTENER TWIN PARALLEL ADDER		
SCALE	DRAWING NUMBER	SHEET
N.T.S.	MF-2-TP ADD	01 / 01
www.waterking.com		